




CITY OF PORTLAND
DEPARTMENT OF UTILITIES – SEWER
STANDARD SEWER DETAILS

REVISION NO: 1
DATE: 09/08/2021
WW-07

- NOTES:
1. ALL CLEANOUT NOTES FROM WW-06 SHALL APPLY TO THE DOUBLE SEWER SERVICE CONNECTION – LONG SIDE
 2. CLEANOUT SHALL BE LOCATED 1' OUTSIDE OF THE ROW (AS CLOSE AS PRACTICABLE) IN THE PUDE OR 1' FROM BACK OF SIDEWALK.
 3. PLUMBER SHALL INSTALL 6" CLEANOUT AND 6" SERVICE LINE OR 6"x4" RED. W/4" SCH.40 SERVICE LINE; OWNER IS RESPONSIBLE FOR SERVICE LINE FROM CLEANOUT TO BUILDING.

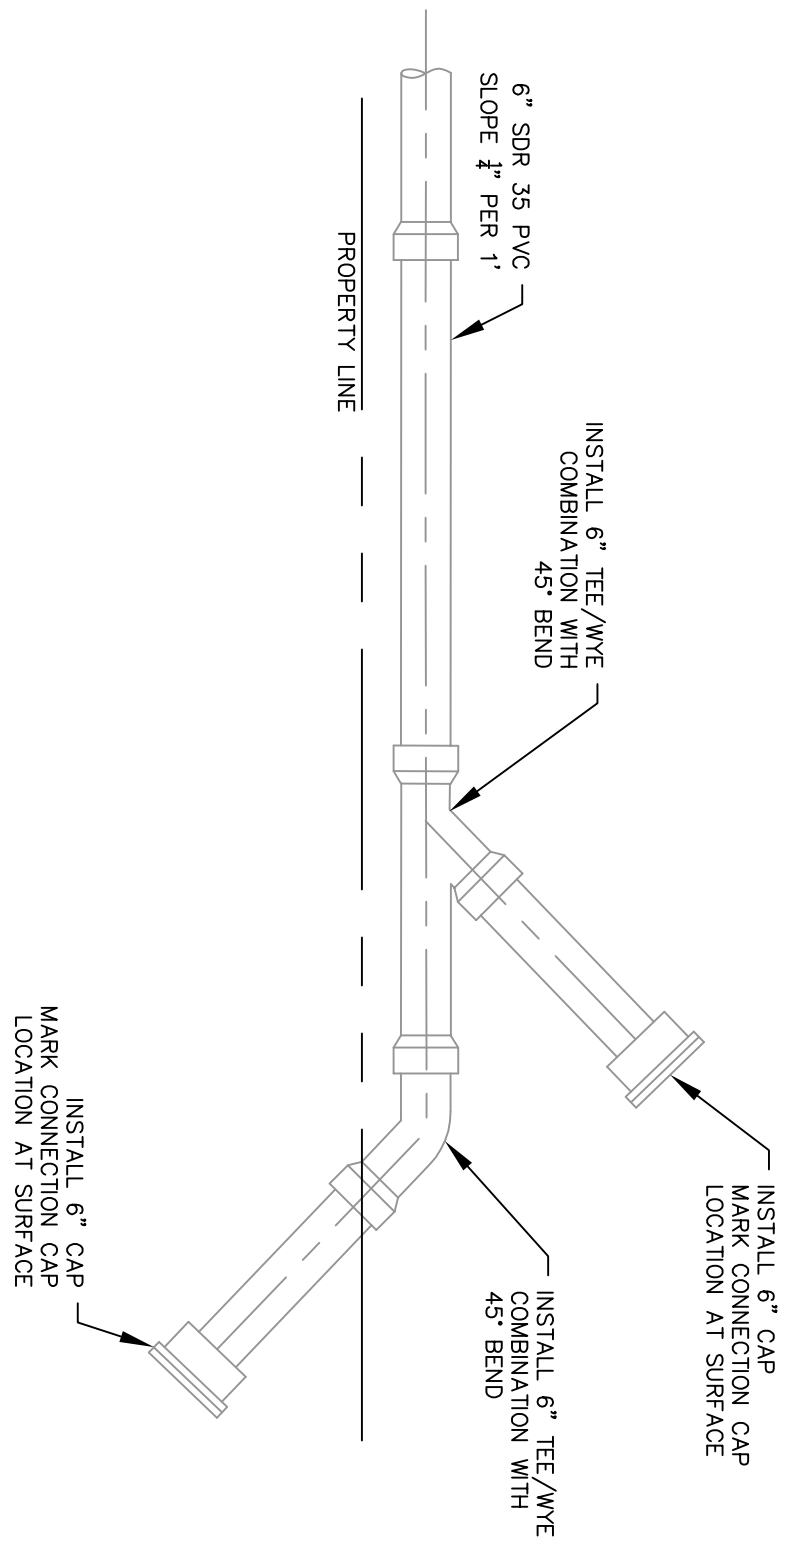

DOUBLE SEWER SERVICE CONNECTION – LONG SIDE
N.T.S.