






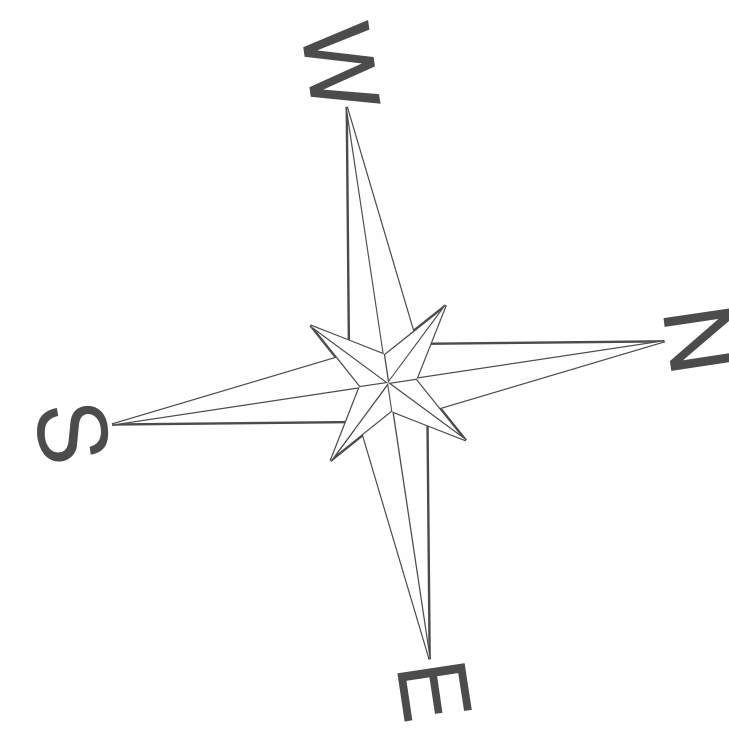


SR-109 (PORTLAND BYPASS)
SUMNER COUNTY



TDOT
Department of
Transportation

SCALE: 1"=100'
03-01-2022

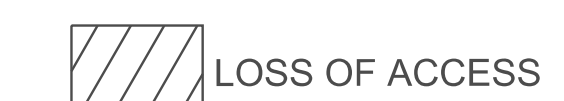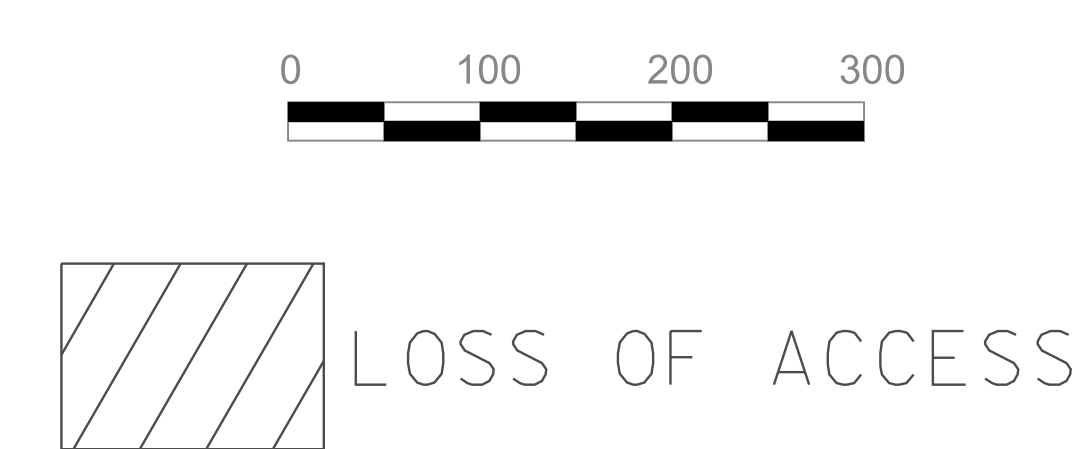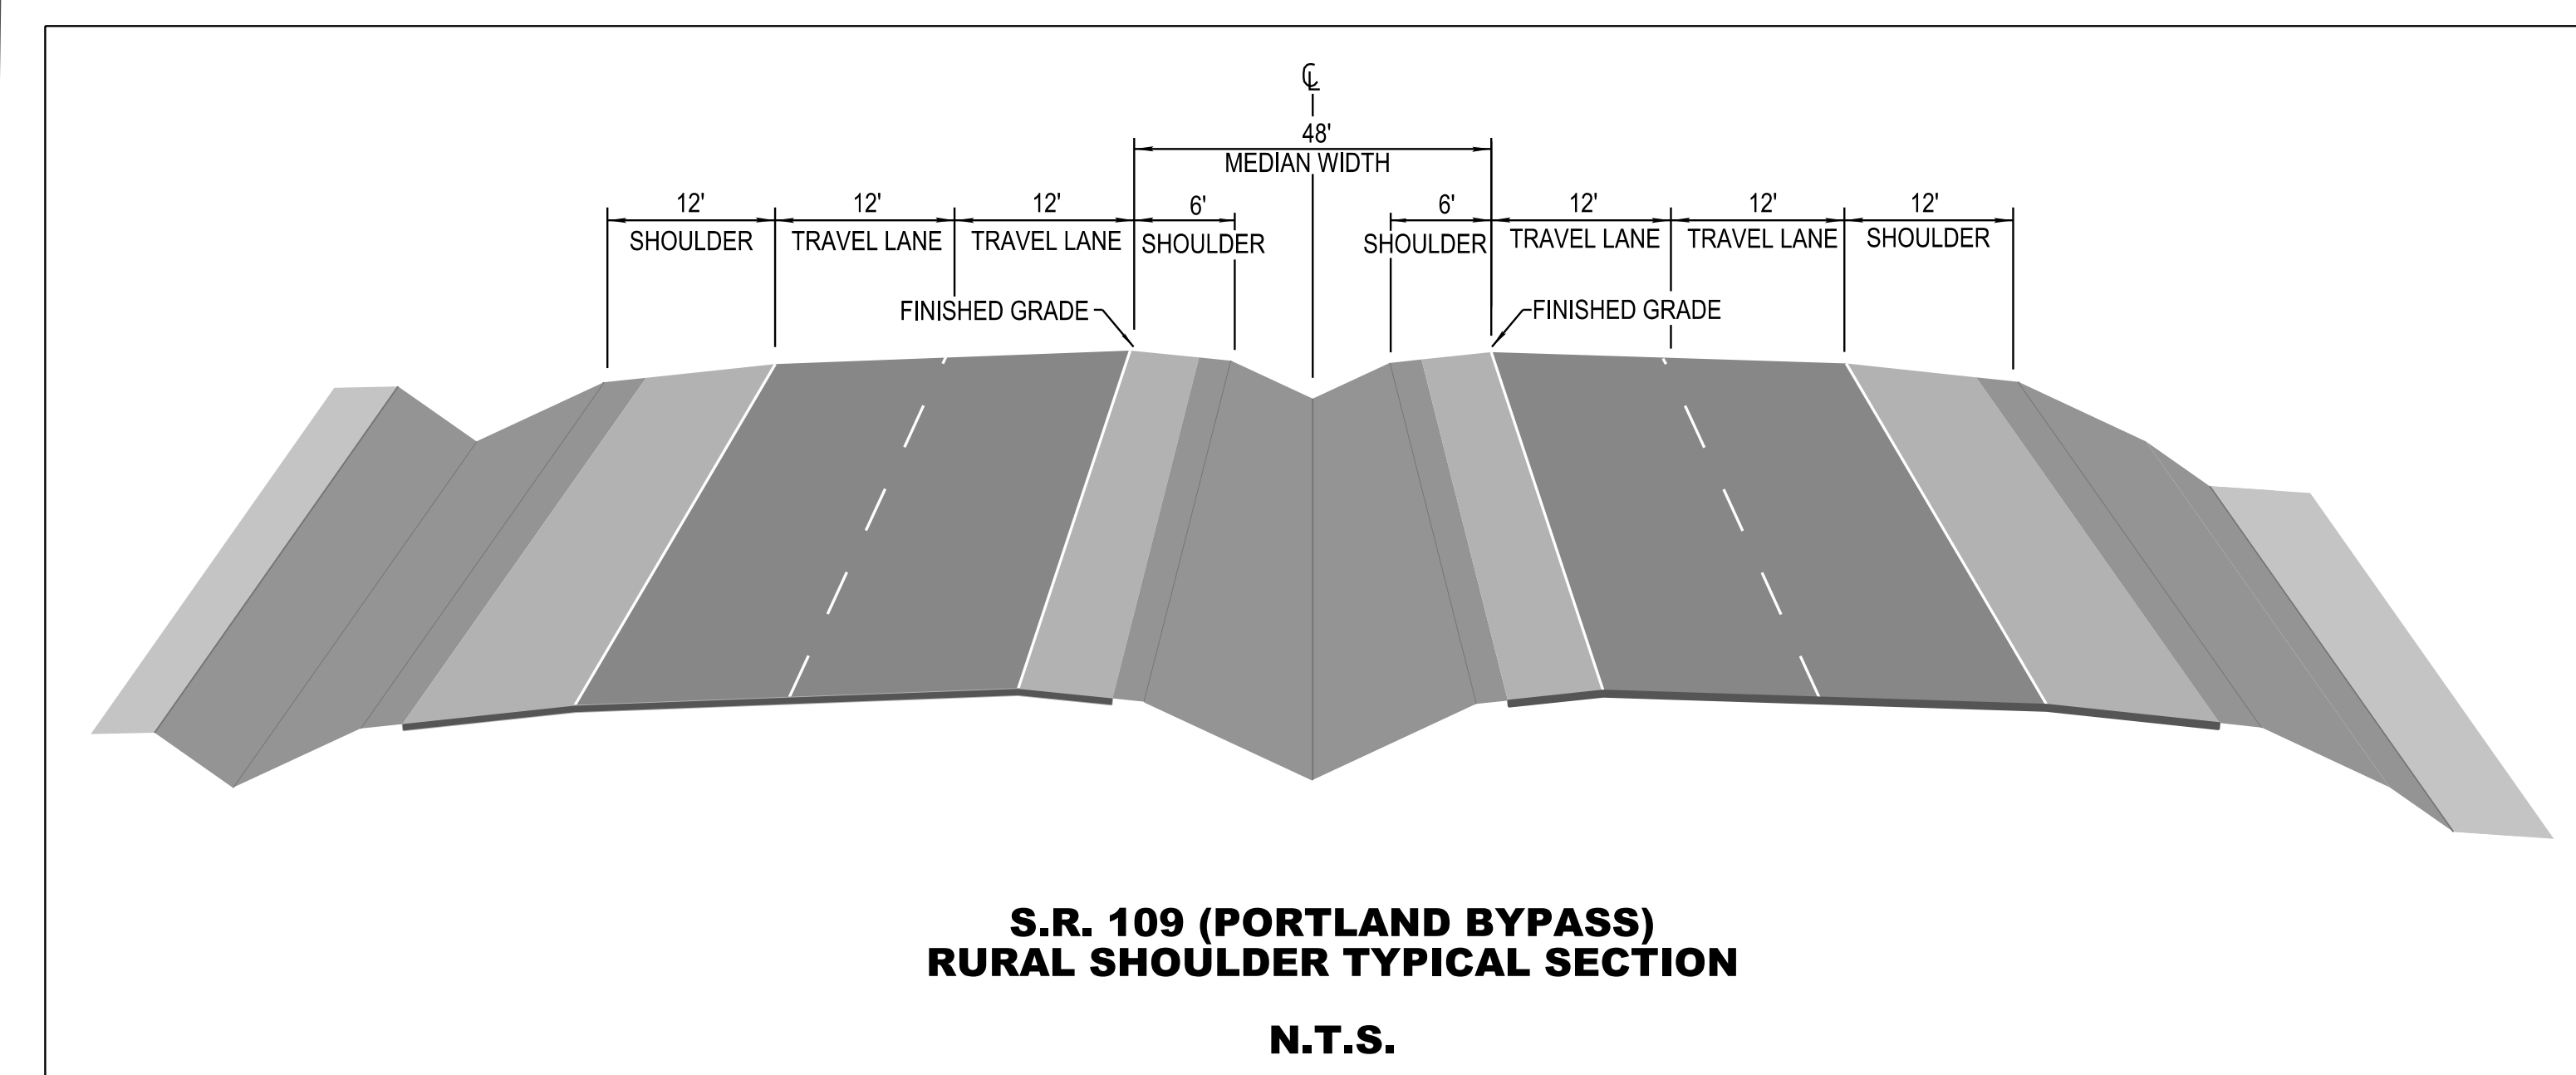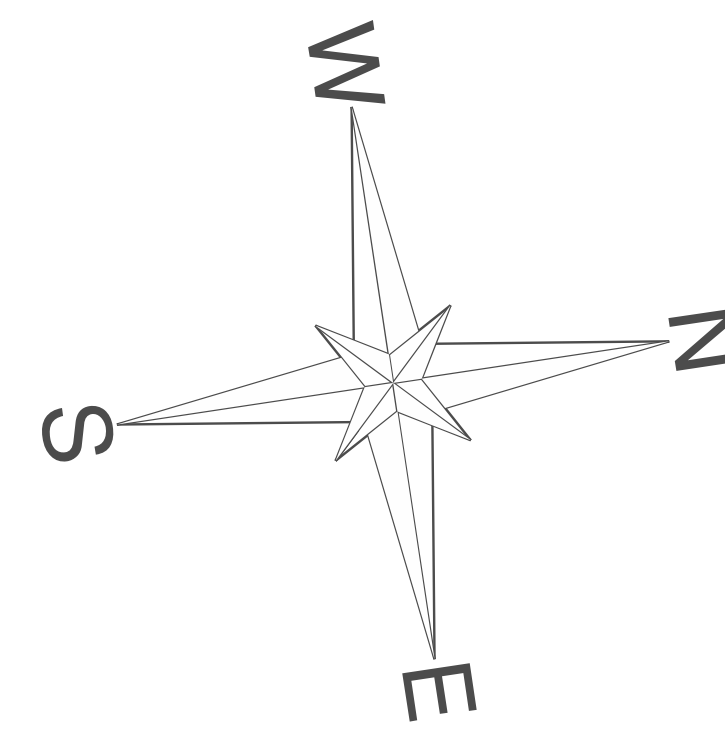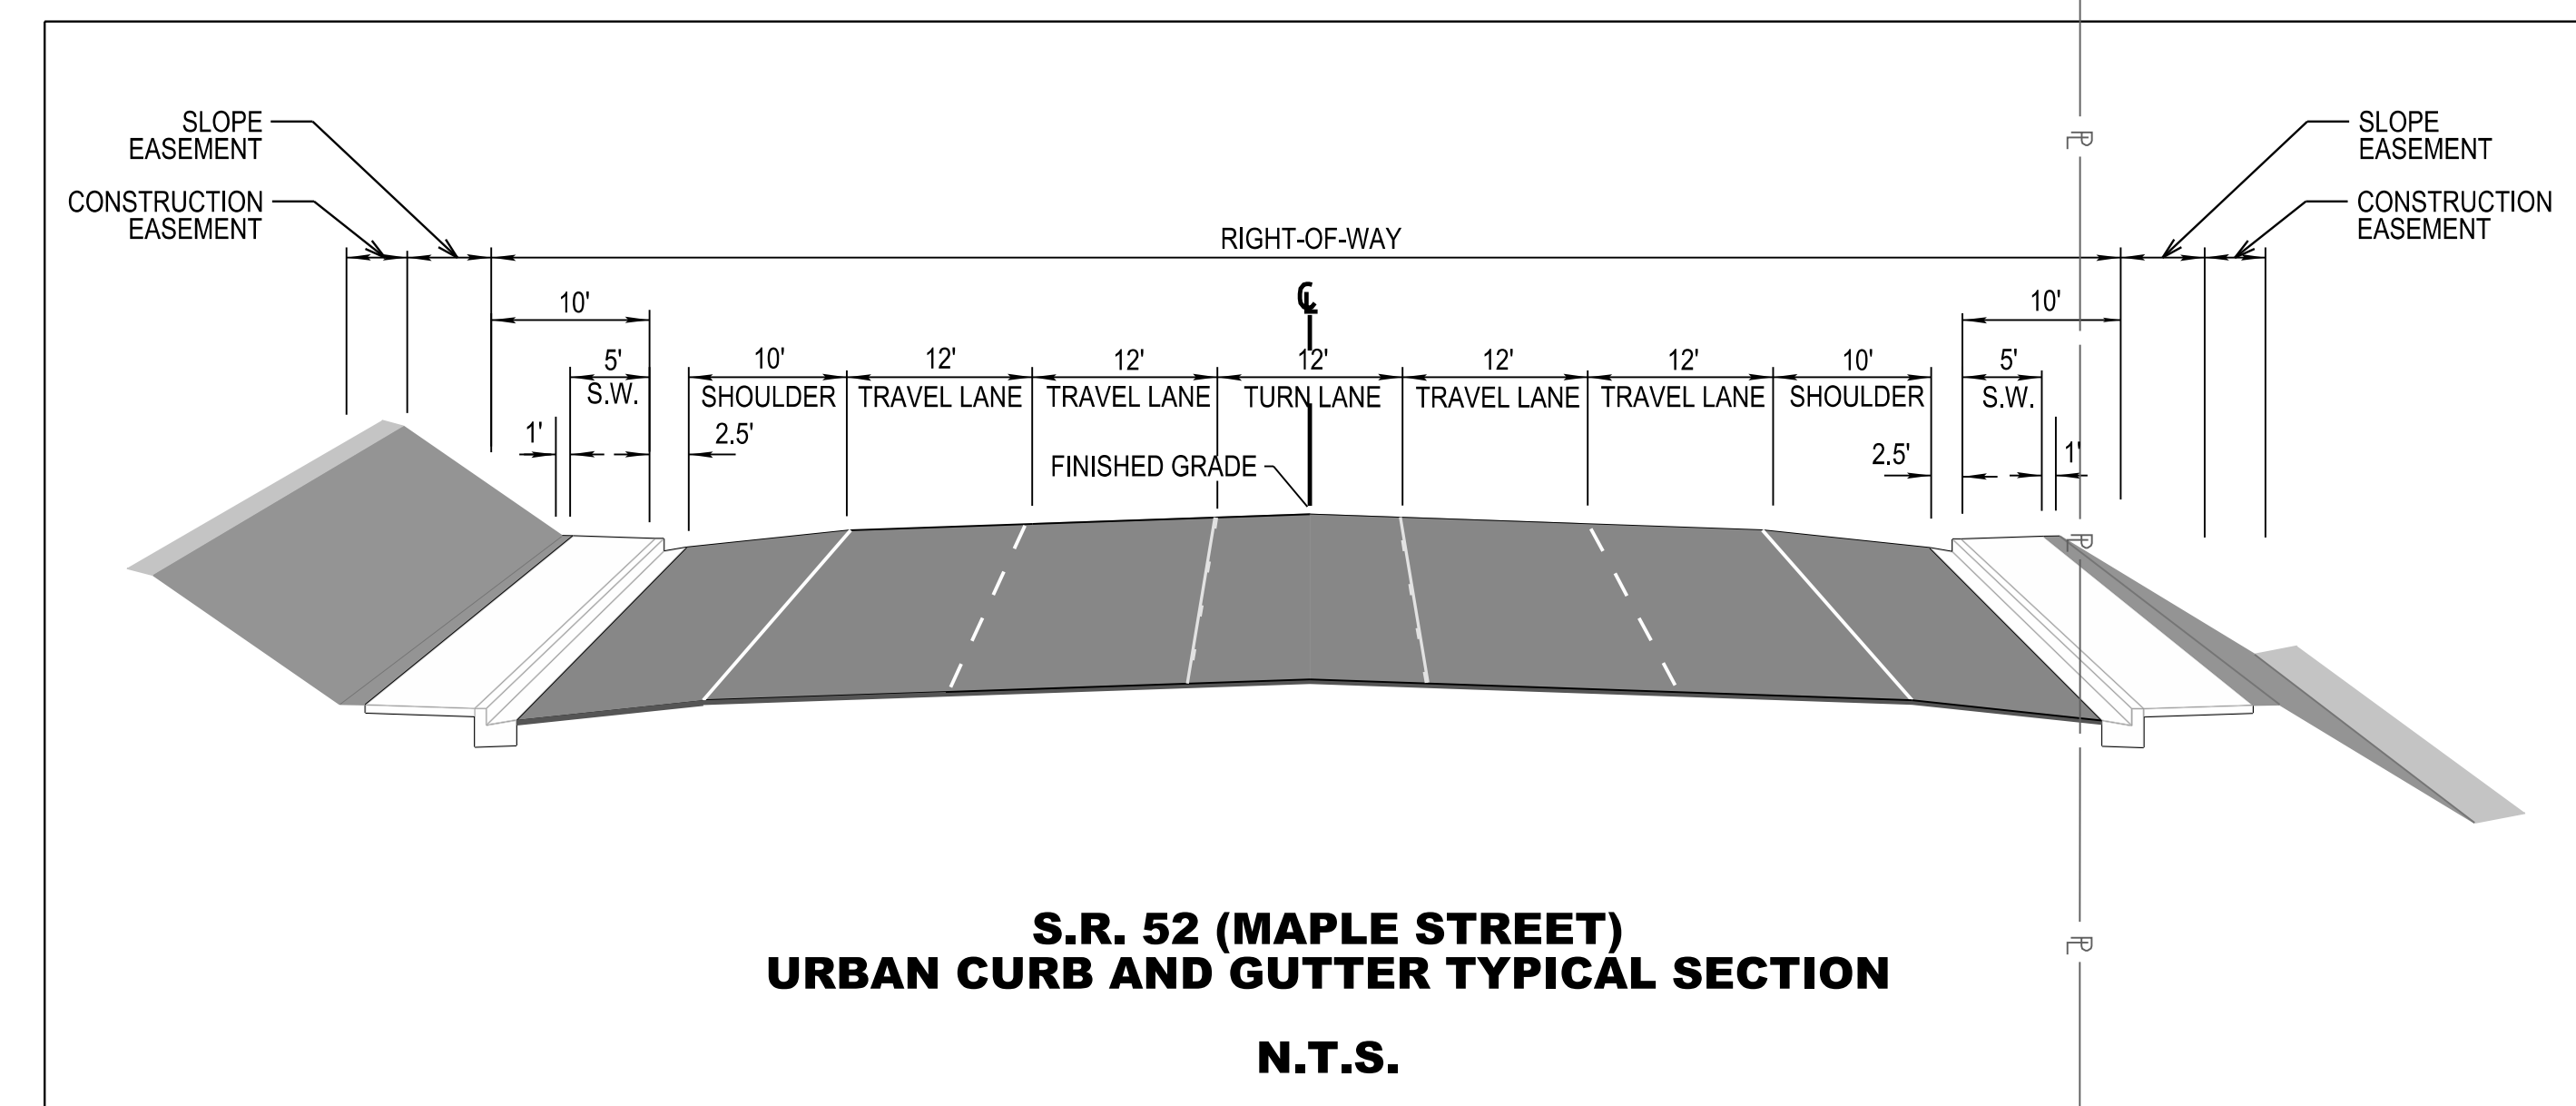

PORTLAND CITY LIMITS

PORTLAND CITY LIMITS

PORTLAND CITY LIMITS

PORTLAND CITY LIMITS

PORTLAND CITY LIMITS

BEGIN PROJ. NO. NH-109(41) R.O.W.
STA. 380+66.39
N 81°38'03.24"E
E 180°528.8650

BEGIN PROJ. NO. NH-109(41) CONST.
STA. 394+75.00
N 81°56'17.92"E
E 180°9135.5729

S.R. 109 STA. 404+81.87 =
S.R. 109 SOUTHBOUND
ON RAMP(1) STA. 232+33.08
N 81°56'17.92"E
E 180°9212.0787

S.R. 52 STA. 214+06.48 =
S.R. 109 SOUTHBOUND
ON RAMP(1) STA. 220+00.00 =
S.R. 109 SOUTHBOUND
OFF RAMP(4) STA. 293+02.54
N 81°56'17.92"E
E 180°9178.0888

S.R. 109 STA. 417+17.78 =
S.R. 52 STA. 216+84.12
N 81°56'17.92"E
E 180°9455.2456





S.R. 109 STA. 415+00.00 =
S.R. 109 NORTHBOUND
ON RAMP(3) STA. 273+07.00
N 81°56'17.92"E
E 180°9495.6879

S.R. 109 STA. 429+73.61 =
S.R. 109 SOUTHBOUND
OFF RAMP(4) STA. 289+00.00
N 81°56'17.92"E
E 180°952.7107

S.R. 109 STA. 441+07.98 =
COLLEGE STREET STA. 57+60.88
N 80°25'57.300"E
E 180°890.0439

S.R. 52 STA. 204+00.00 =
S.R. 109 SOUTHBOUND
ON RAMP(3) STA. 260+00.00
N 81°56'17.92"E
E 180°9135.5729

S.R. 52 STA. 204+00.00 =
S.R. 109 SOUTHBOUND
ON RAMP(3) STA. 260+00.00
N 81°56'17.92"E
E 180°9135.5729

 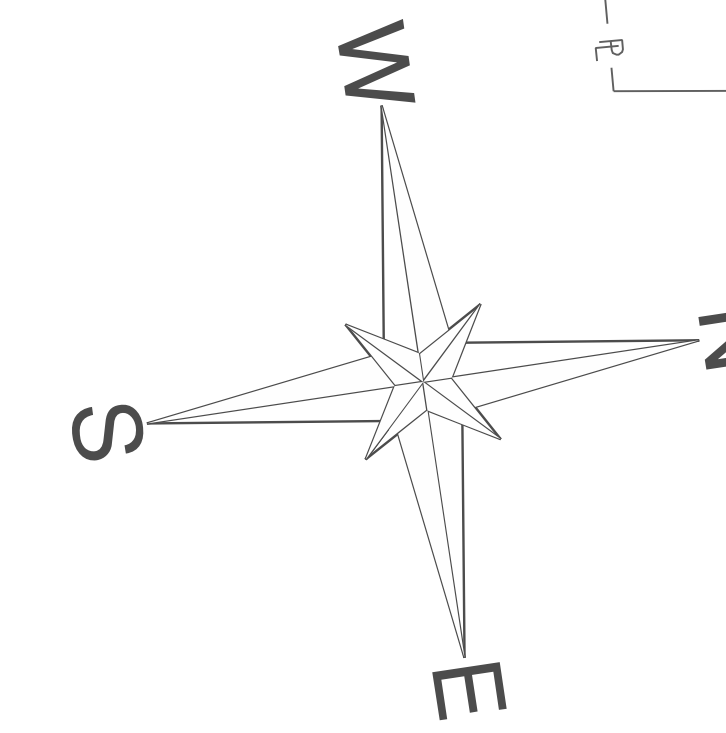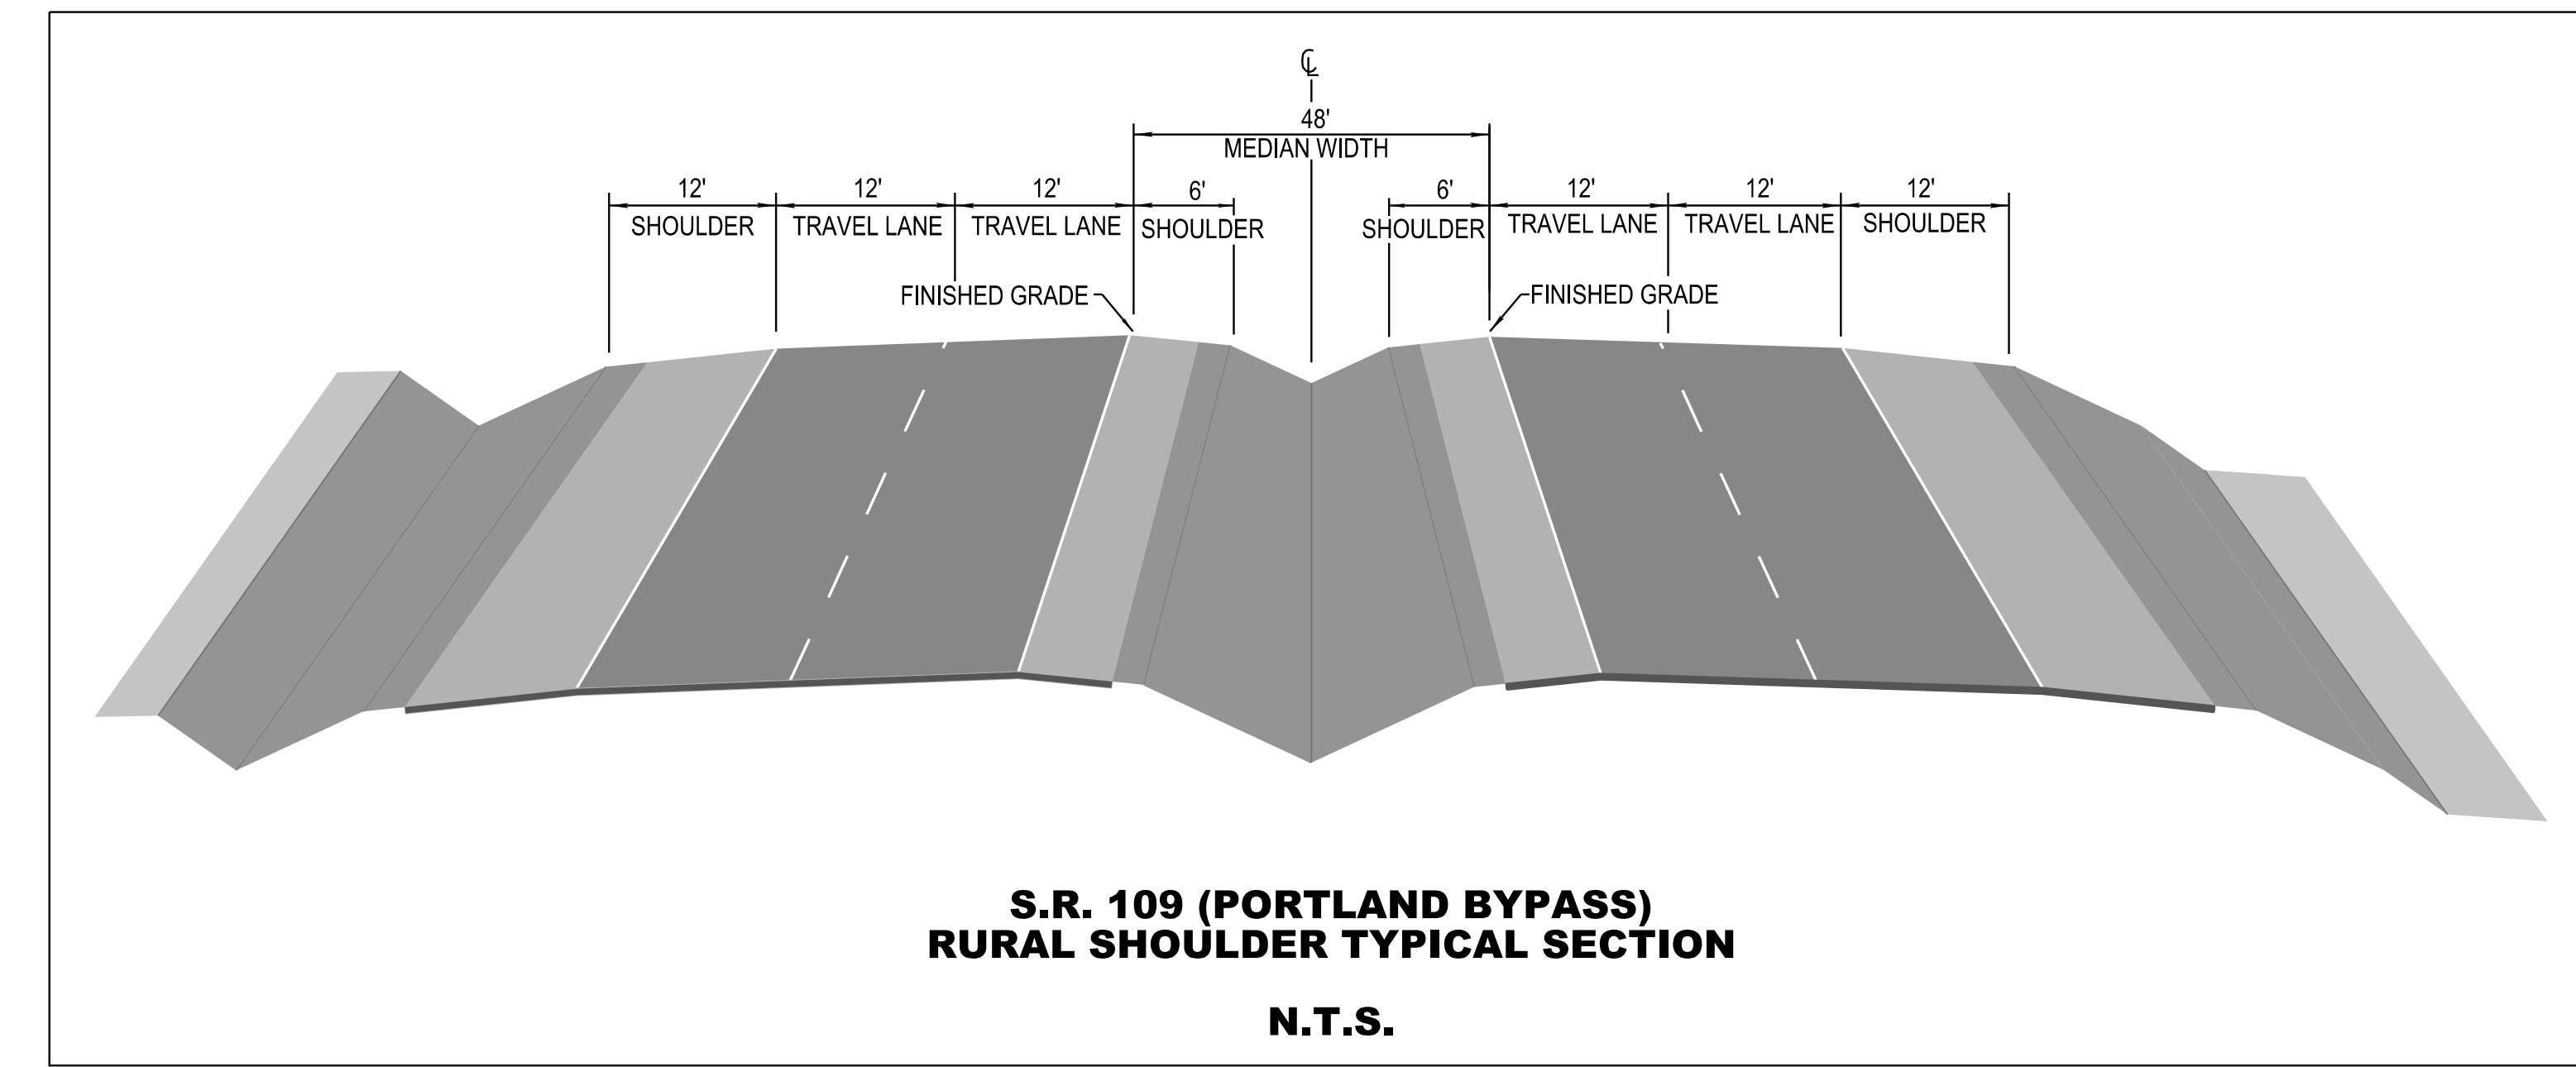
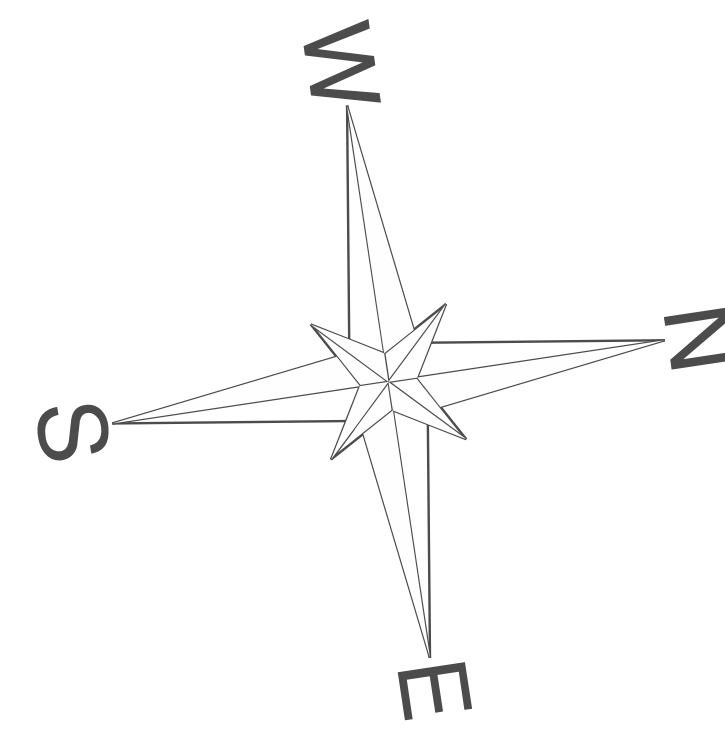


SR-109 (PORTLAND BYPASS)
SUMNER COUNTY



TDOT
Department of
Transportation

03-01-2022 SCALE: 1"=100'



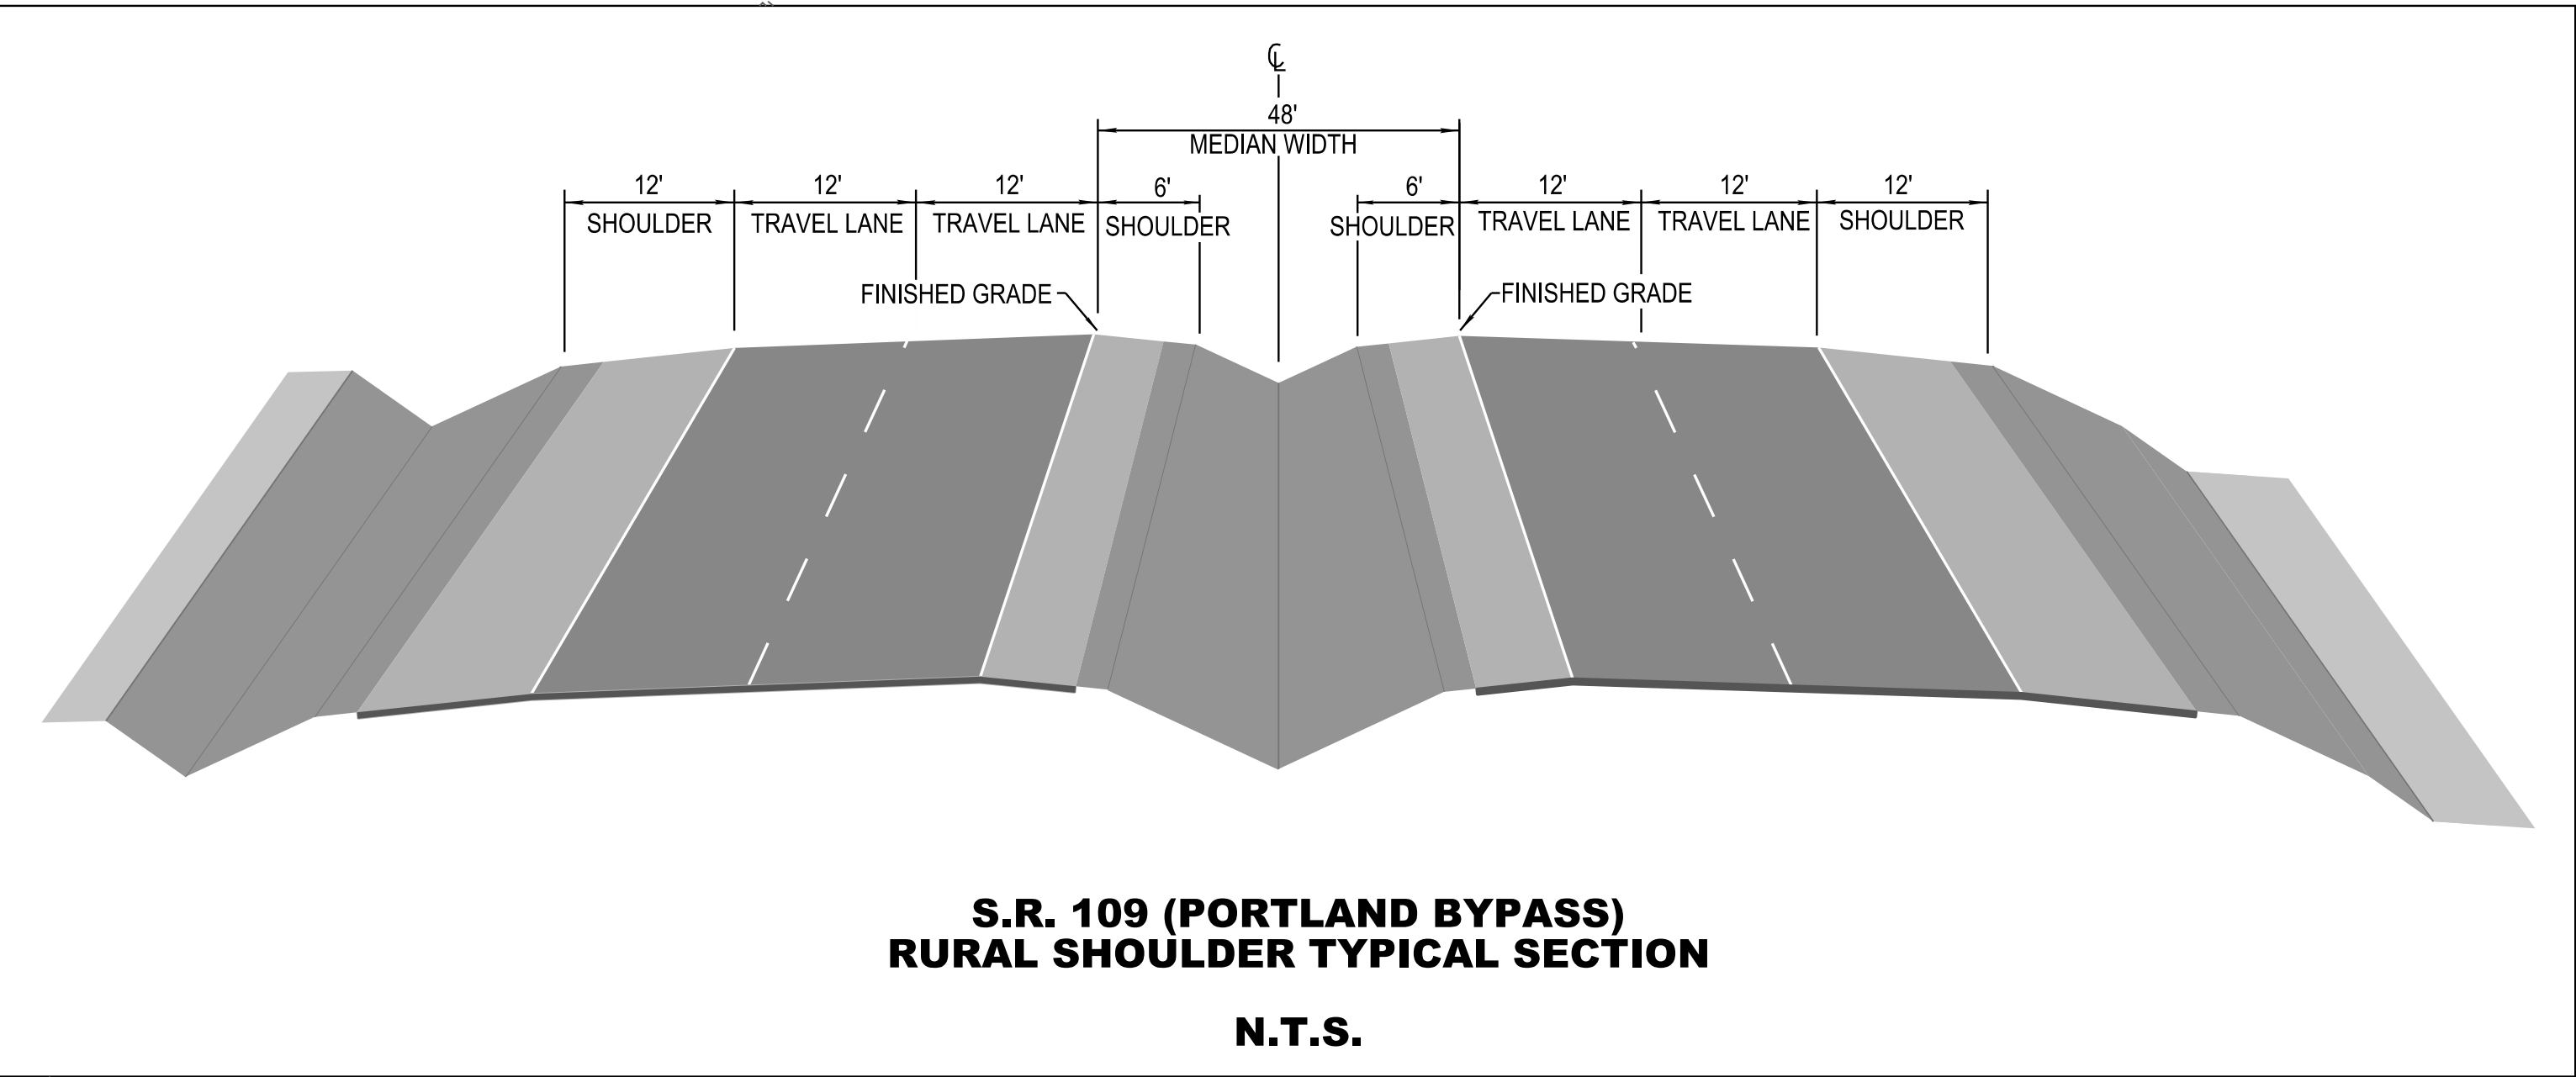
 


SR-109 (PORTLAND BYPASS)
SUMNER COUNTY



TDOT
Department of
Transportation

03-01-2022 SCALE: 1"=100'

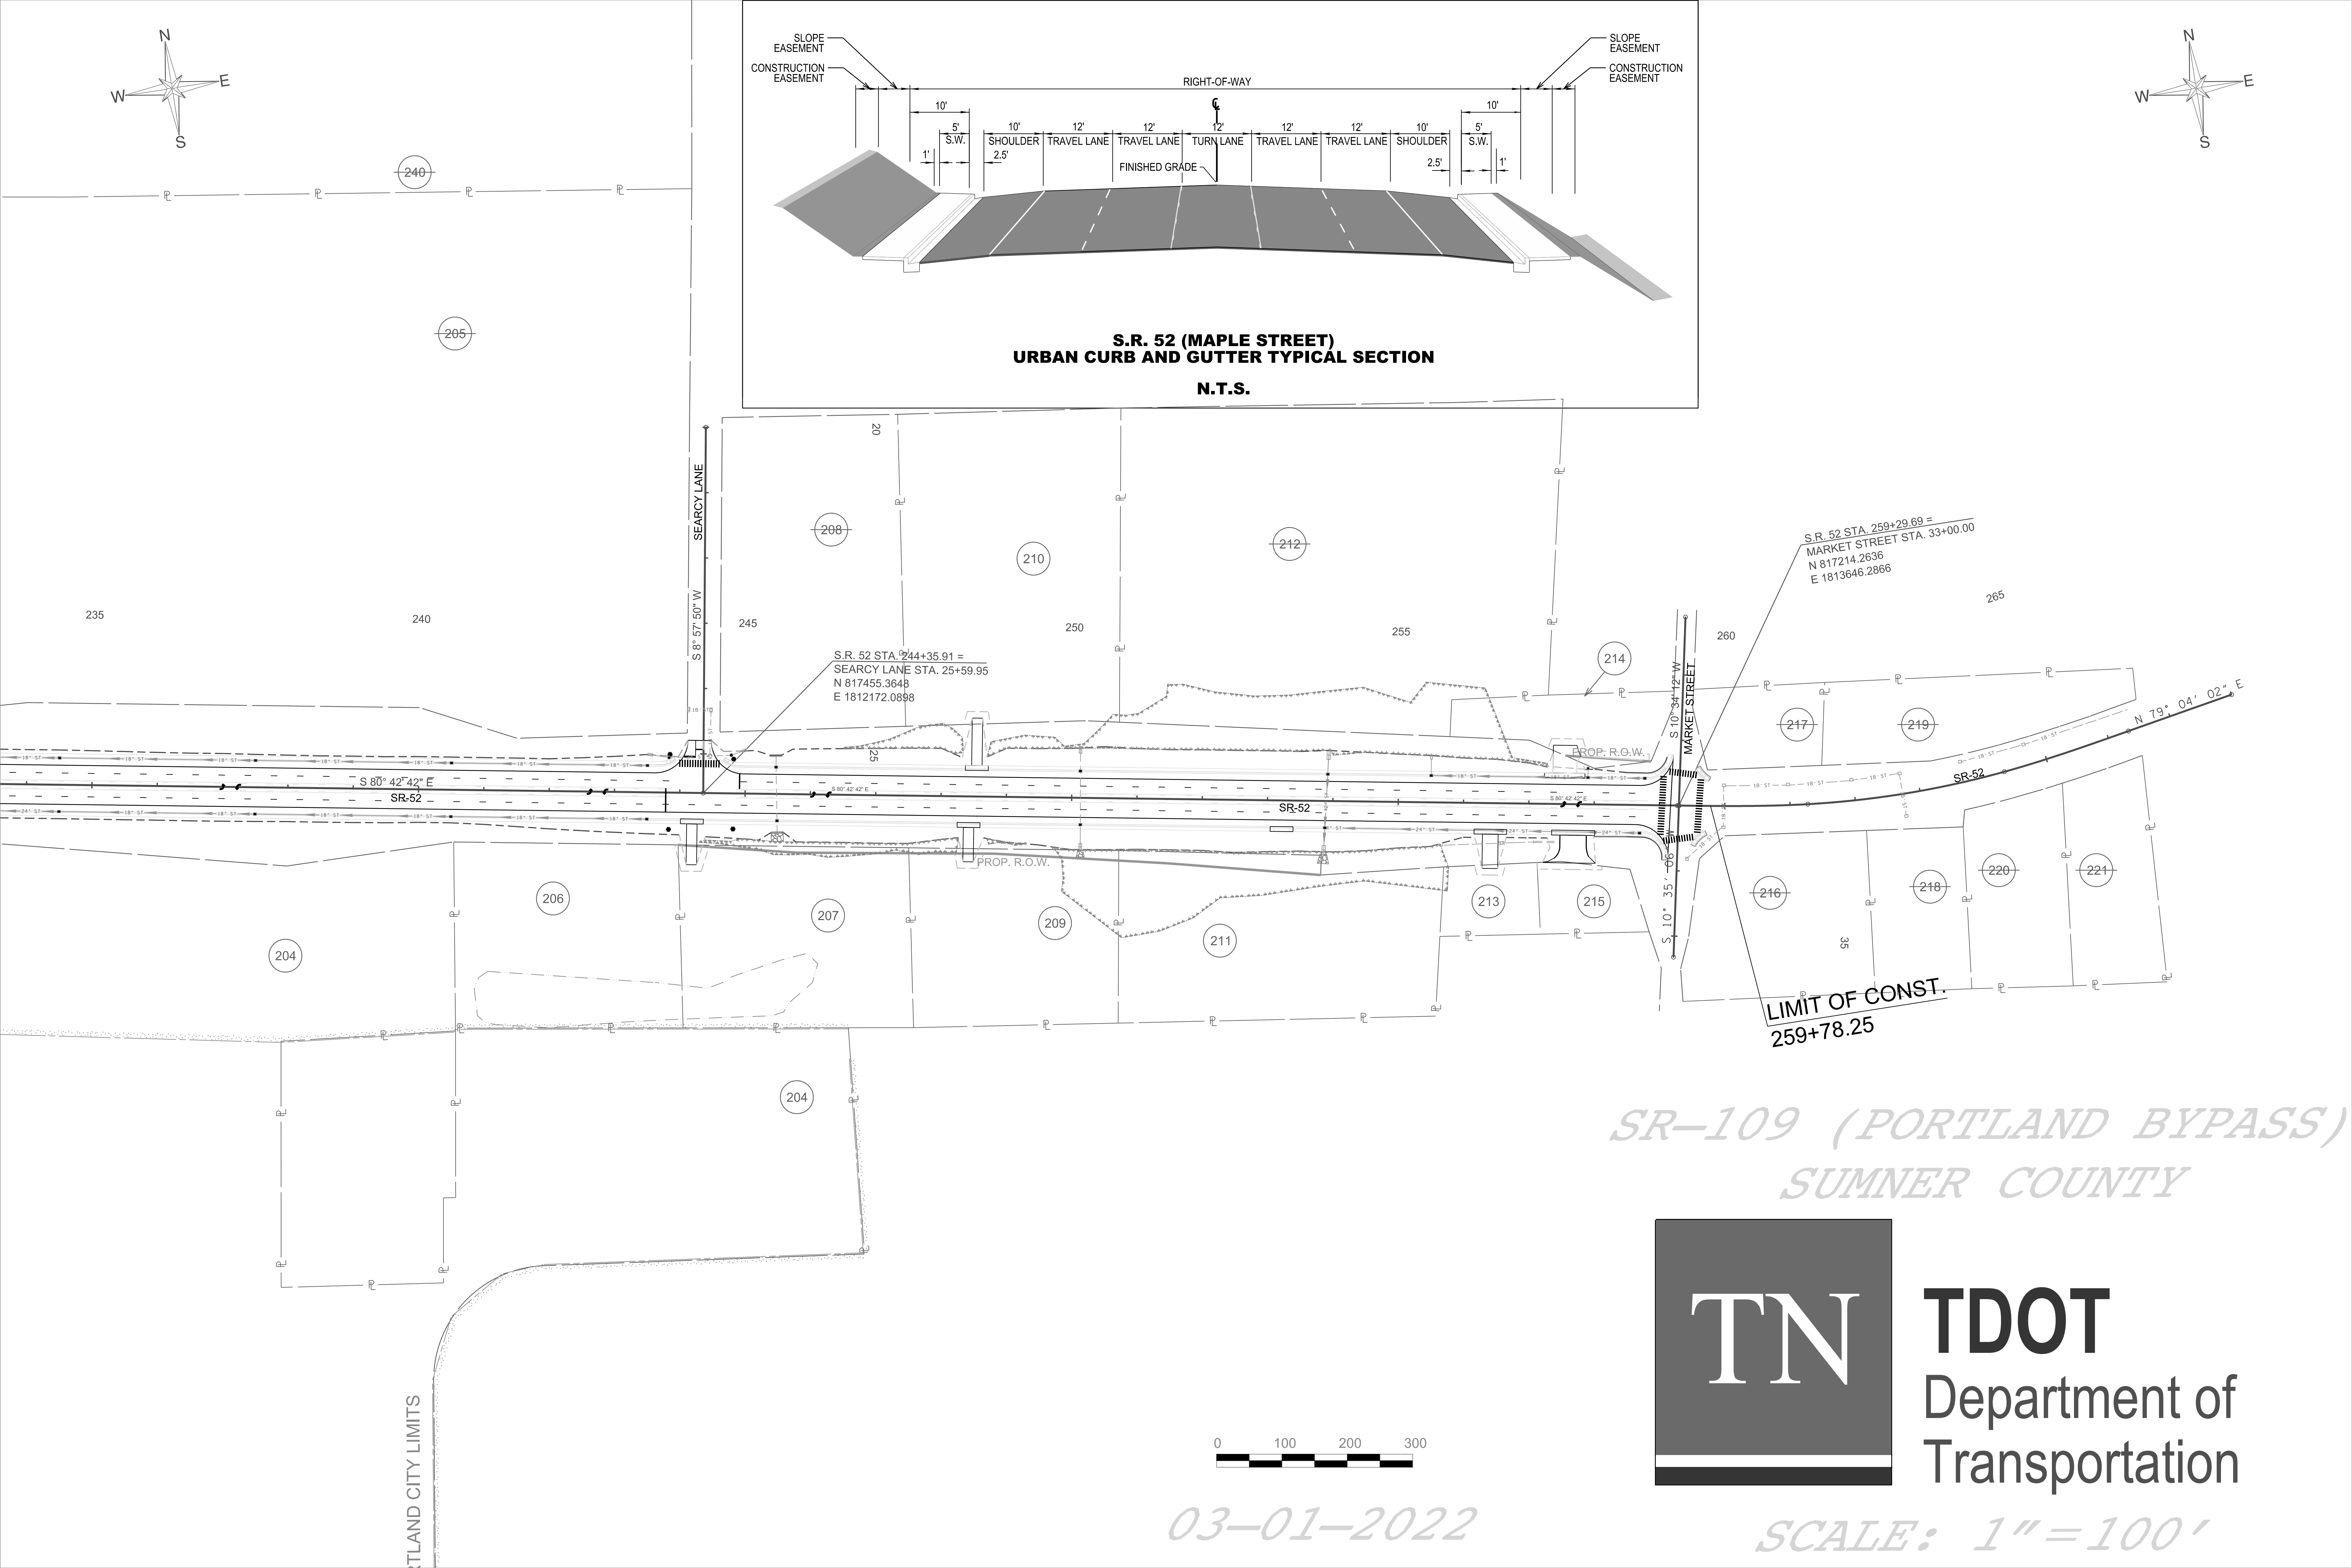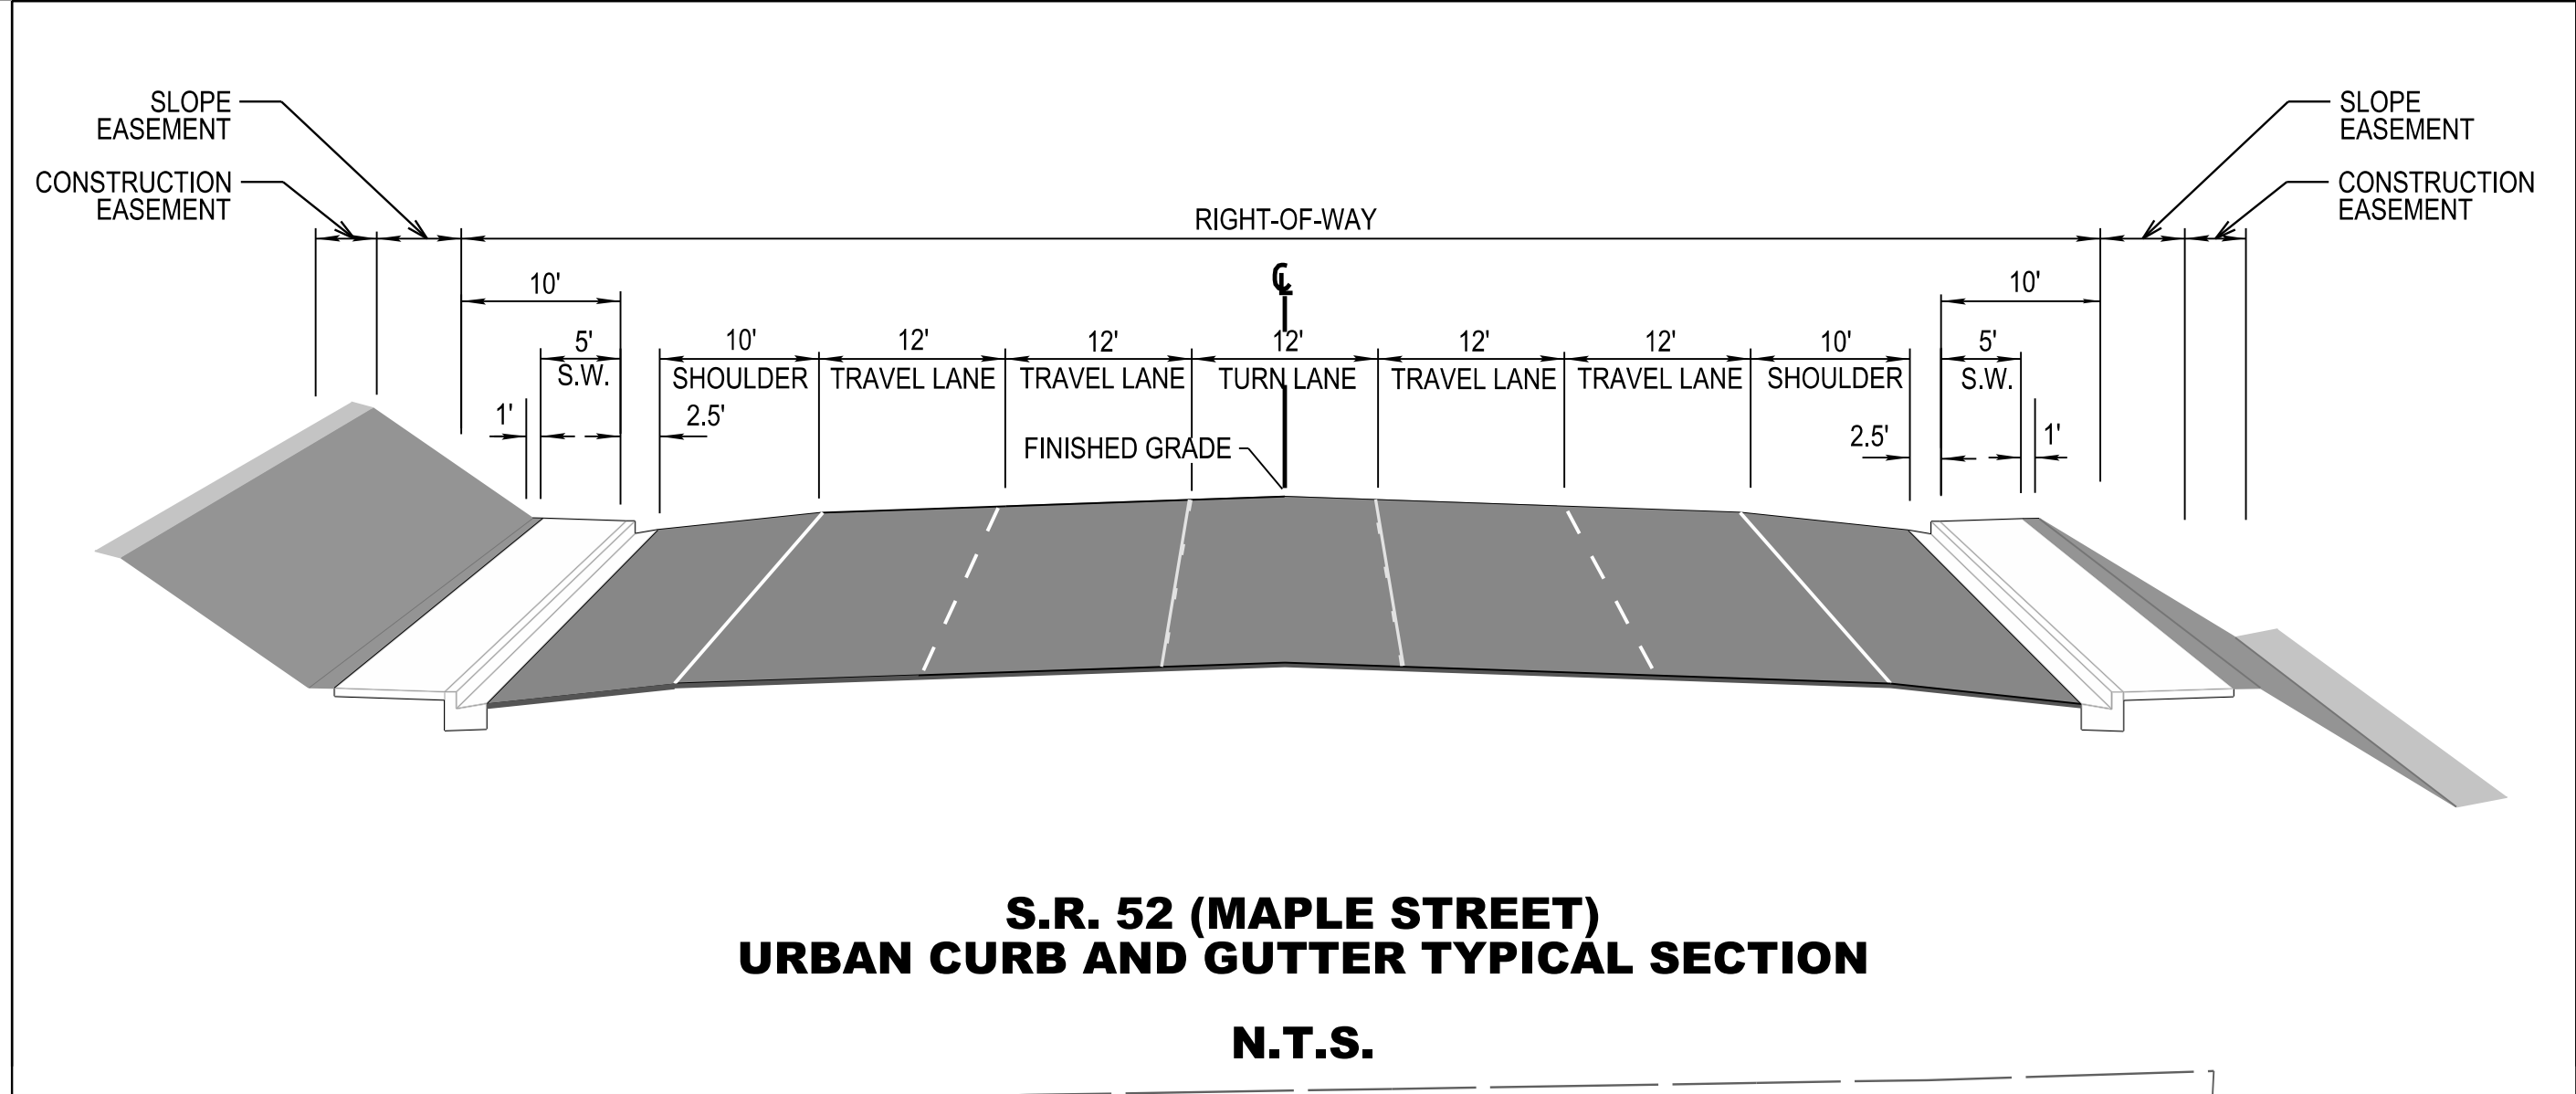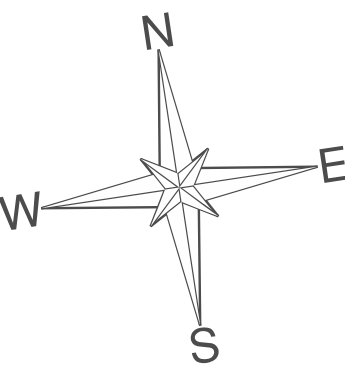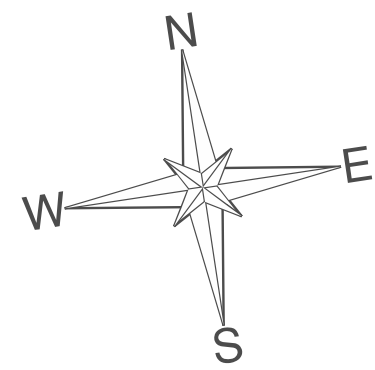

03-01-2022



TDOT
Department of
Transportation

SCALE: 1"=100'