


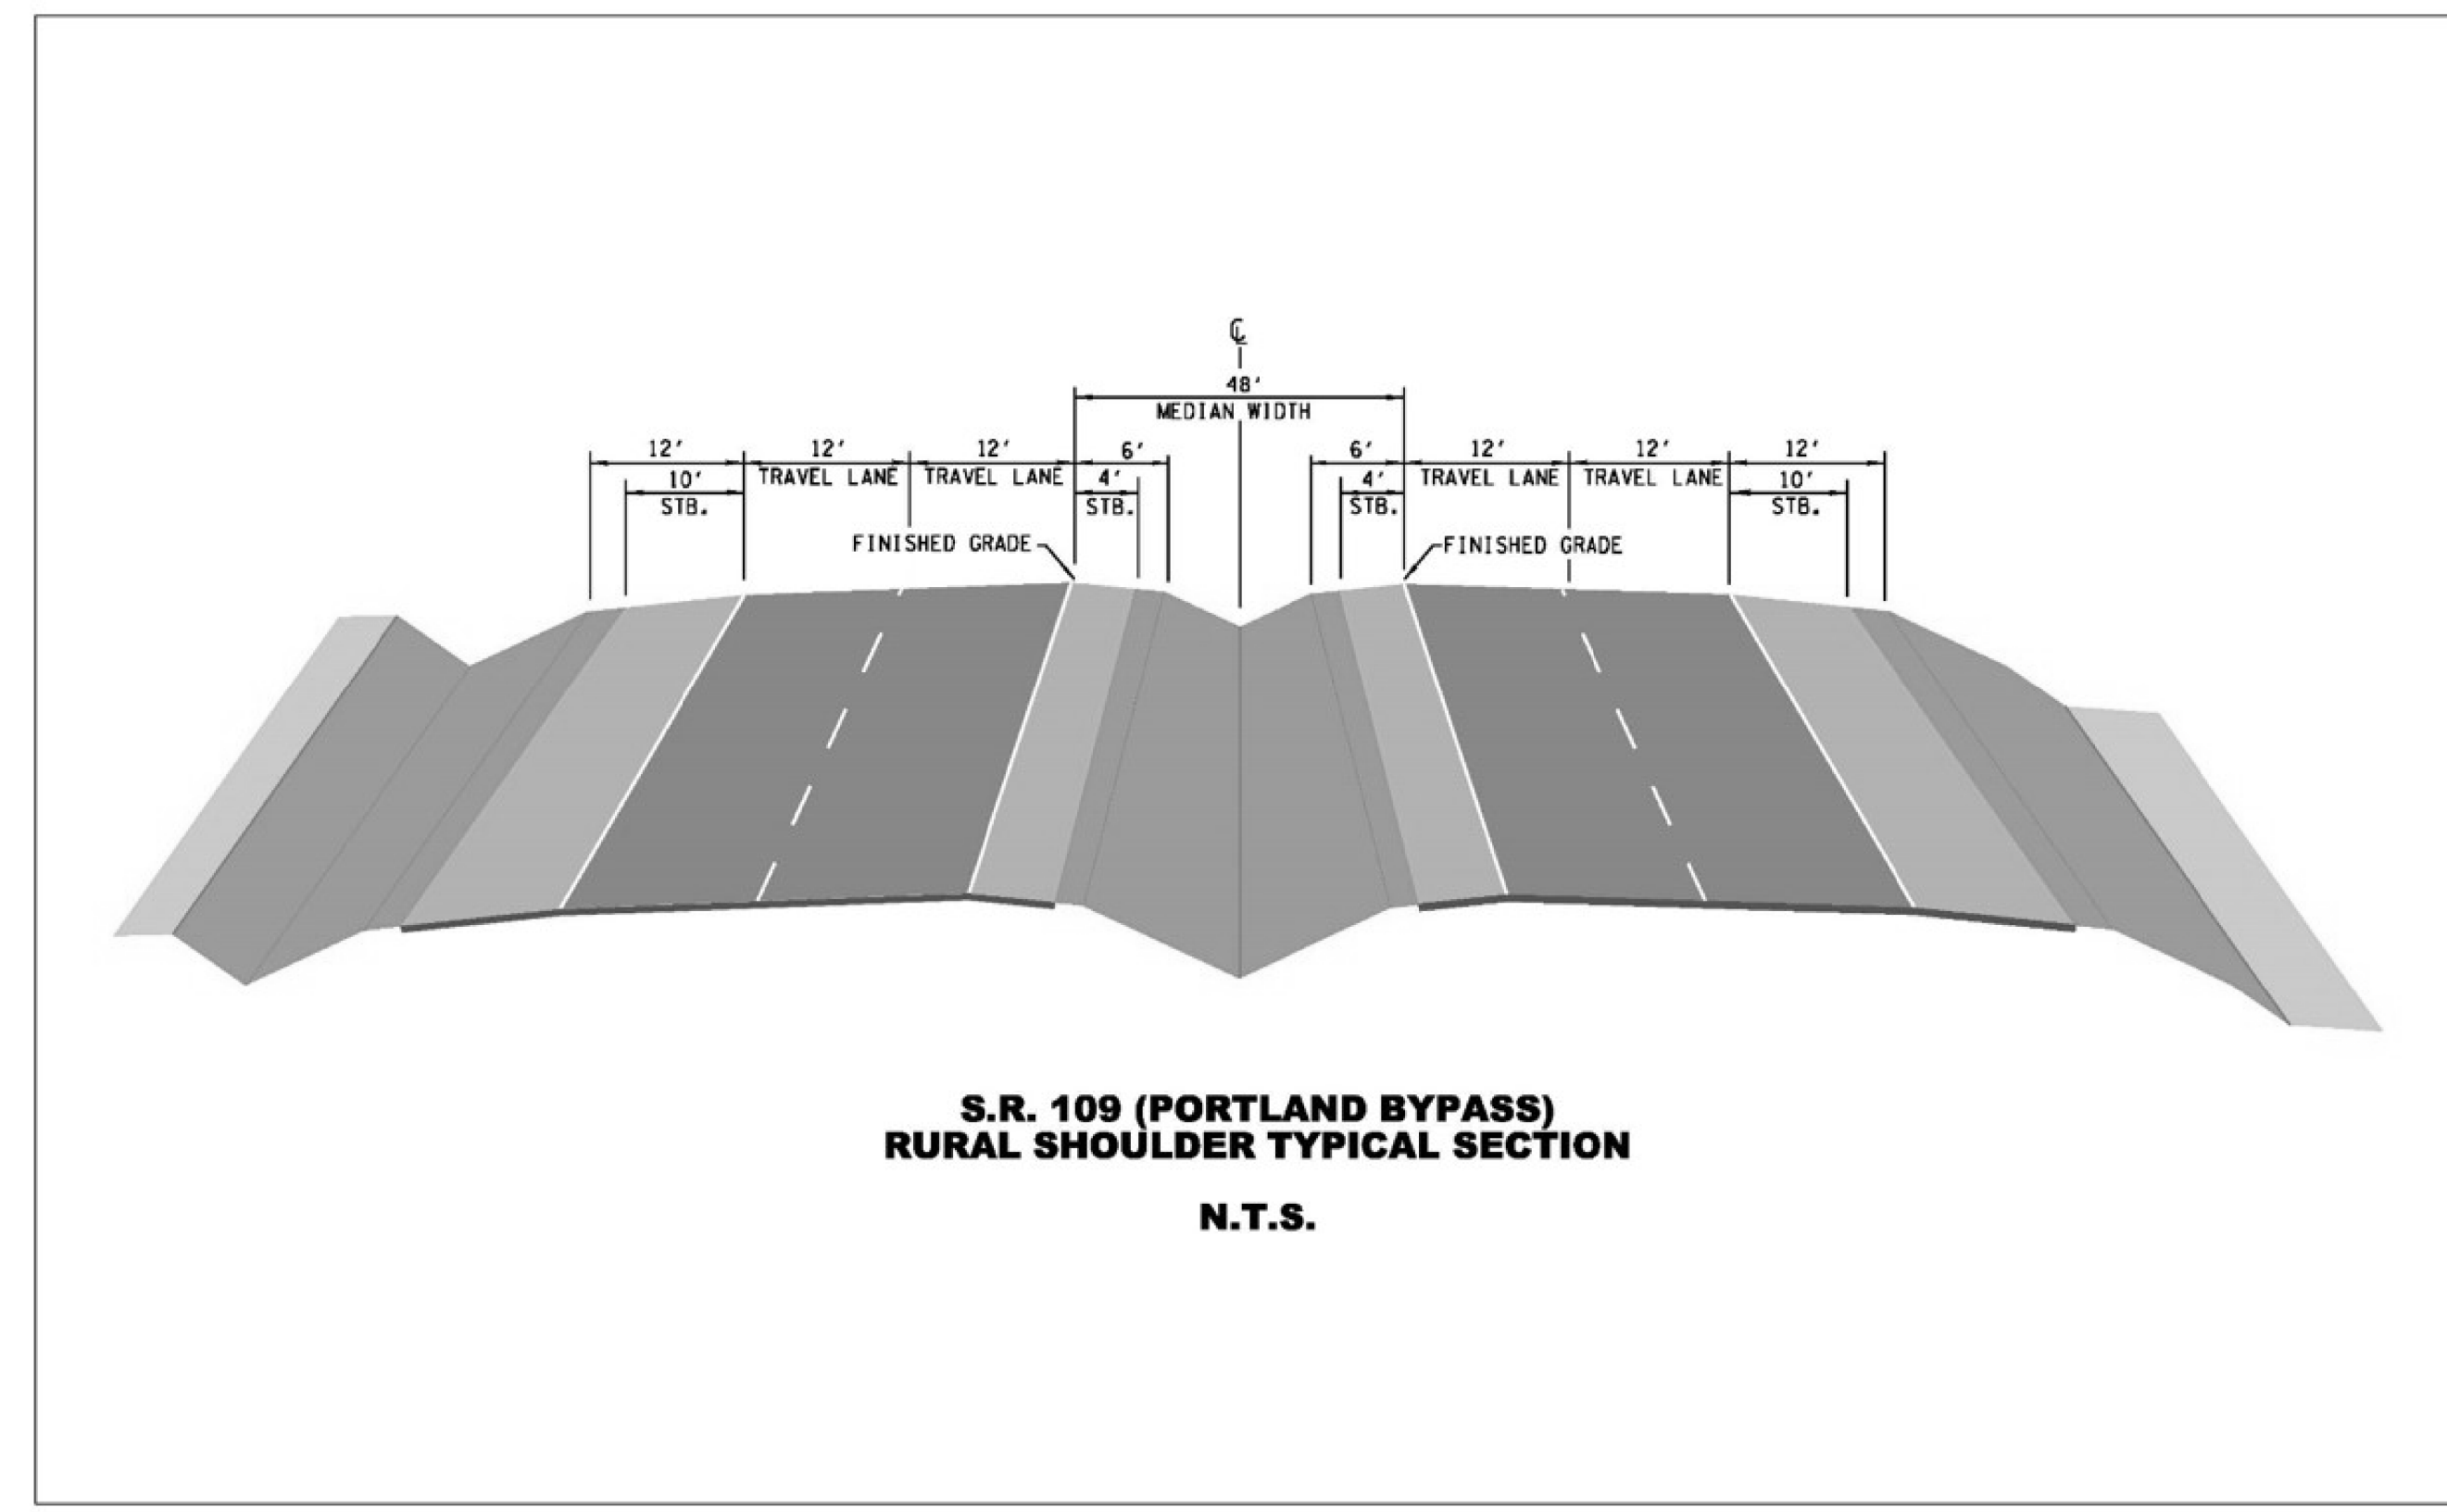


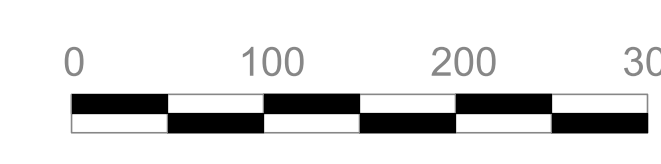

SR-109 (PORTLAND BYPASS)
SUMNER COUNTY

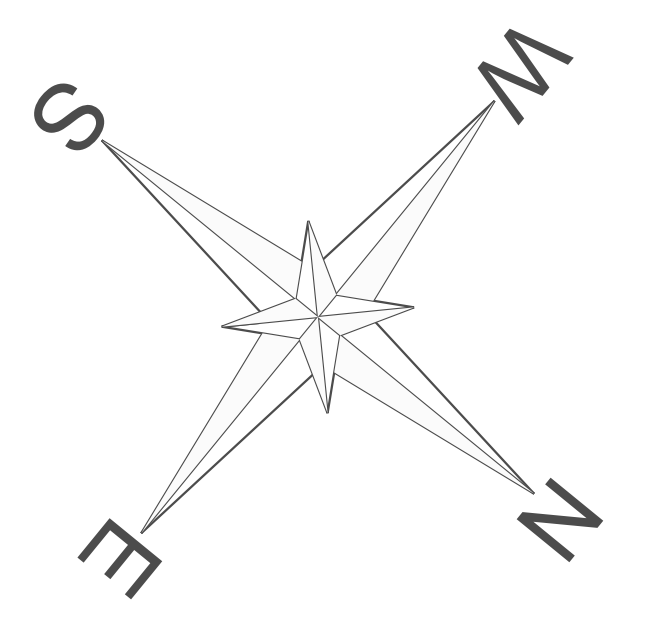

SCALE: 1"=100'

 